

SITE PLAN

LEGEND




ELEVATIONS ARE SHOWN THUS: \times = 1000.00 METRES. (GEODETIC)
 DISTANCES ARE IN METRES AND DECIMALS THEREOF.
 ELEVATIONS ARE REFERRED TO GEODETIC DATUM
 AND ARE DERIVED FROM ASCMS 104638 AND 41814
 ASCM 104638 IS HELD FOR HORIZONTAL AND VERTICAL POSITIONING.
 WINDOWS AND DOORS ARE DESCRIBED AS WIDTH x HEIGHT.
 THE FOLLOWING ABBREVIATIONS MAY APPEAR ON THIS PLAN:

- \times denotes Calculation points
- \boxtimes denotes Water Valve
- \diamond denotes Gas Valve
- \odot denotes Manhole
- \odot denotes Tree
- \bullet denotes Power Pole
- \triangle denotes Sign
- \odot denotes Light Stand
- \times denotes Fence
- $\text{---} \times \text{---}$ denotes Sanitary Line
- $\text{---} \times \text{---}$ denotes Storm Line
- $\text{---} \times \text{---}$ denotes Water Line
- $\text{---} \times \text{---}$ denotes Gas Line
- $\text{---} \times \text{---}$ denotes Electrical Line
- $\text{---} \times \text{---}$ denotes A.G.T Line
- $\text{---} \times \text{---}$ denotes Utility Right of Way Line
- $\text{---} \times \text{---}$ denotes Property Line
- $\text{---} \times \text{---}$ denotes Door
- $\text{---} \times \text{---}$ denotes Main Floor Windows
- $\text{---} \times \text{---}$ denotes Second Floor Windows
- $\text{---} \times \text{---}$ denotes Basement Floor Windows
- $\text{---} \times \text{---}$ denotes Shed Hatch
- $\text{---} \times \text{---}$ denotes Detached Garage Hatch
- $\text{---} \times \text{---}$ denotes Main Building Hatch
- $\text{---} \times \text{---}$ denotes Concrete and Asphalt Hatch
- $\text{---} \times \text{---}$ denotes Wood Hatch

'Cant.' denotes Cantilevers
 'Enc.' denotes Encroach(es)
 'BW' denotes Back of Walkway
 'BOW' denotes Bottom of Wall

'Ret.' denotes Retaining
 'BC' denotes Back of Curb
 'TOW' denotes Top of Wall

SCALE 1:200

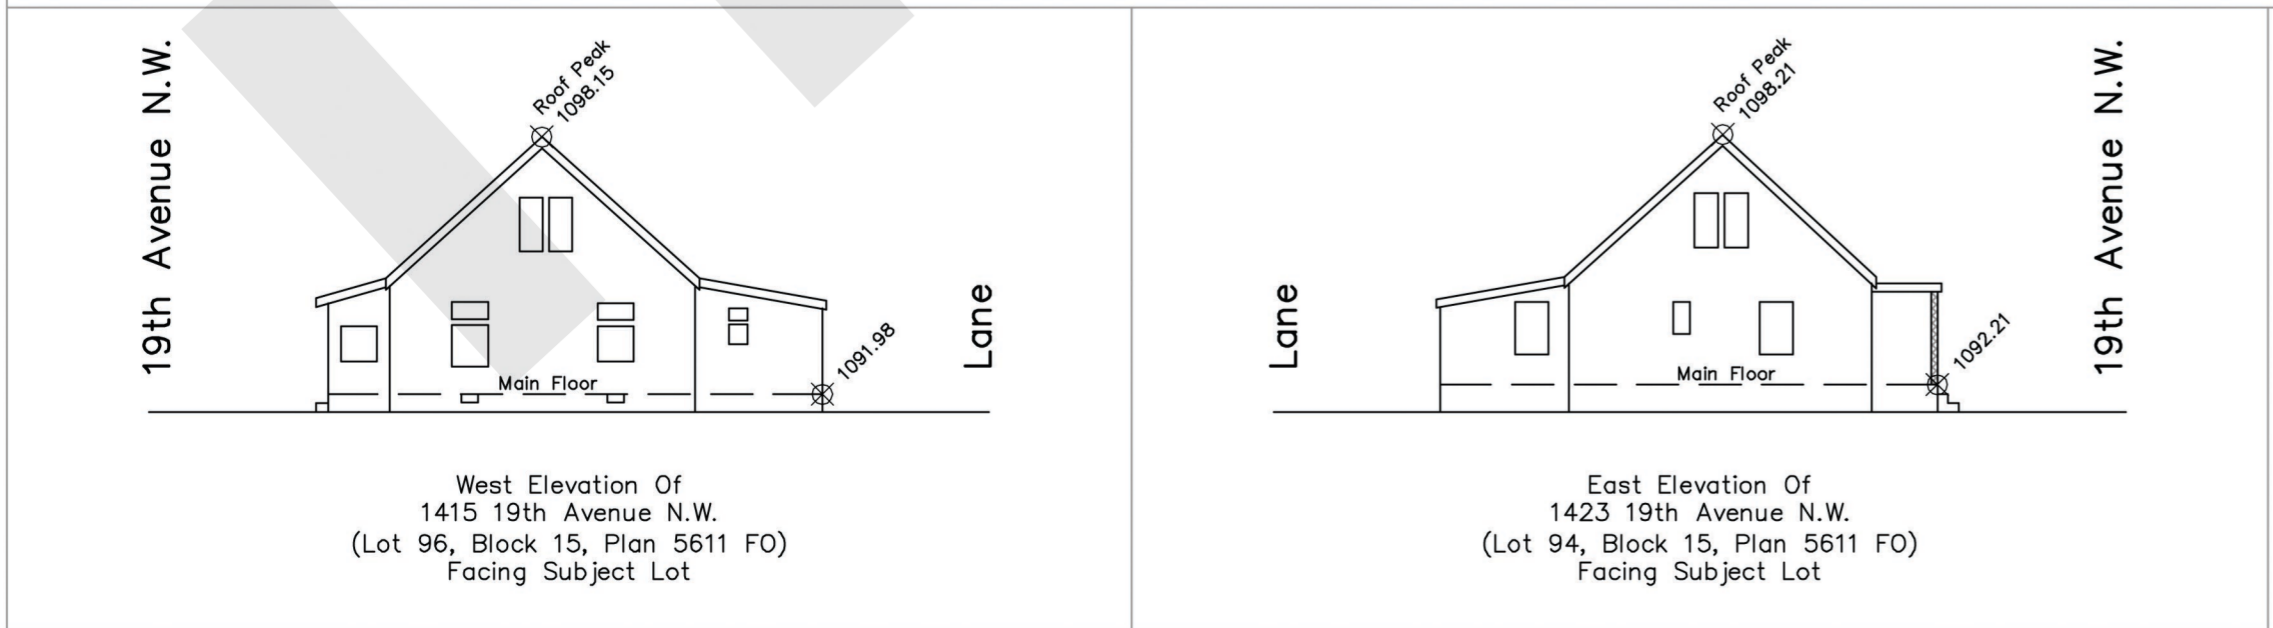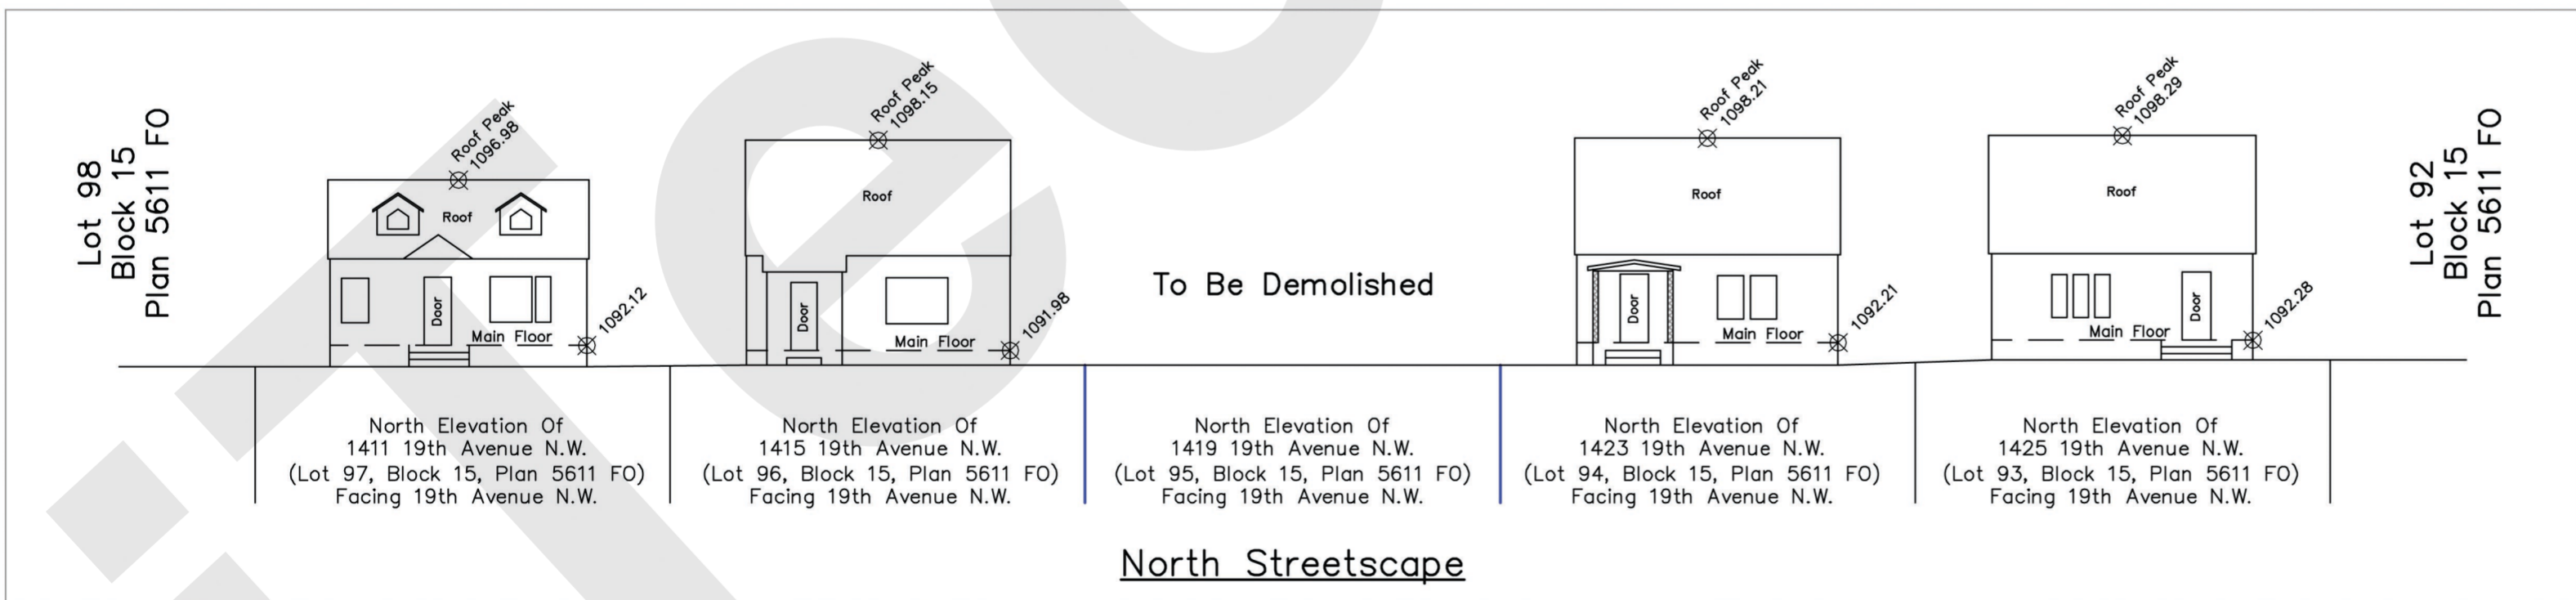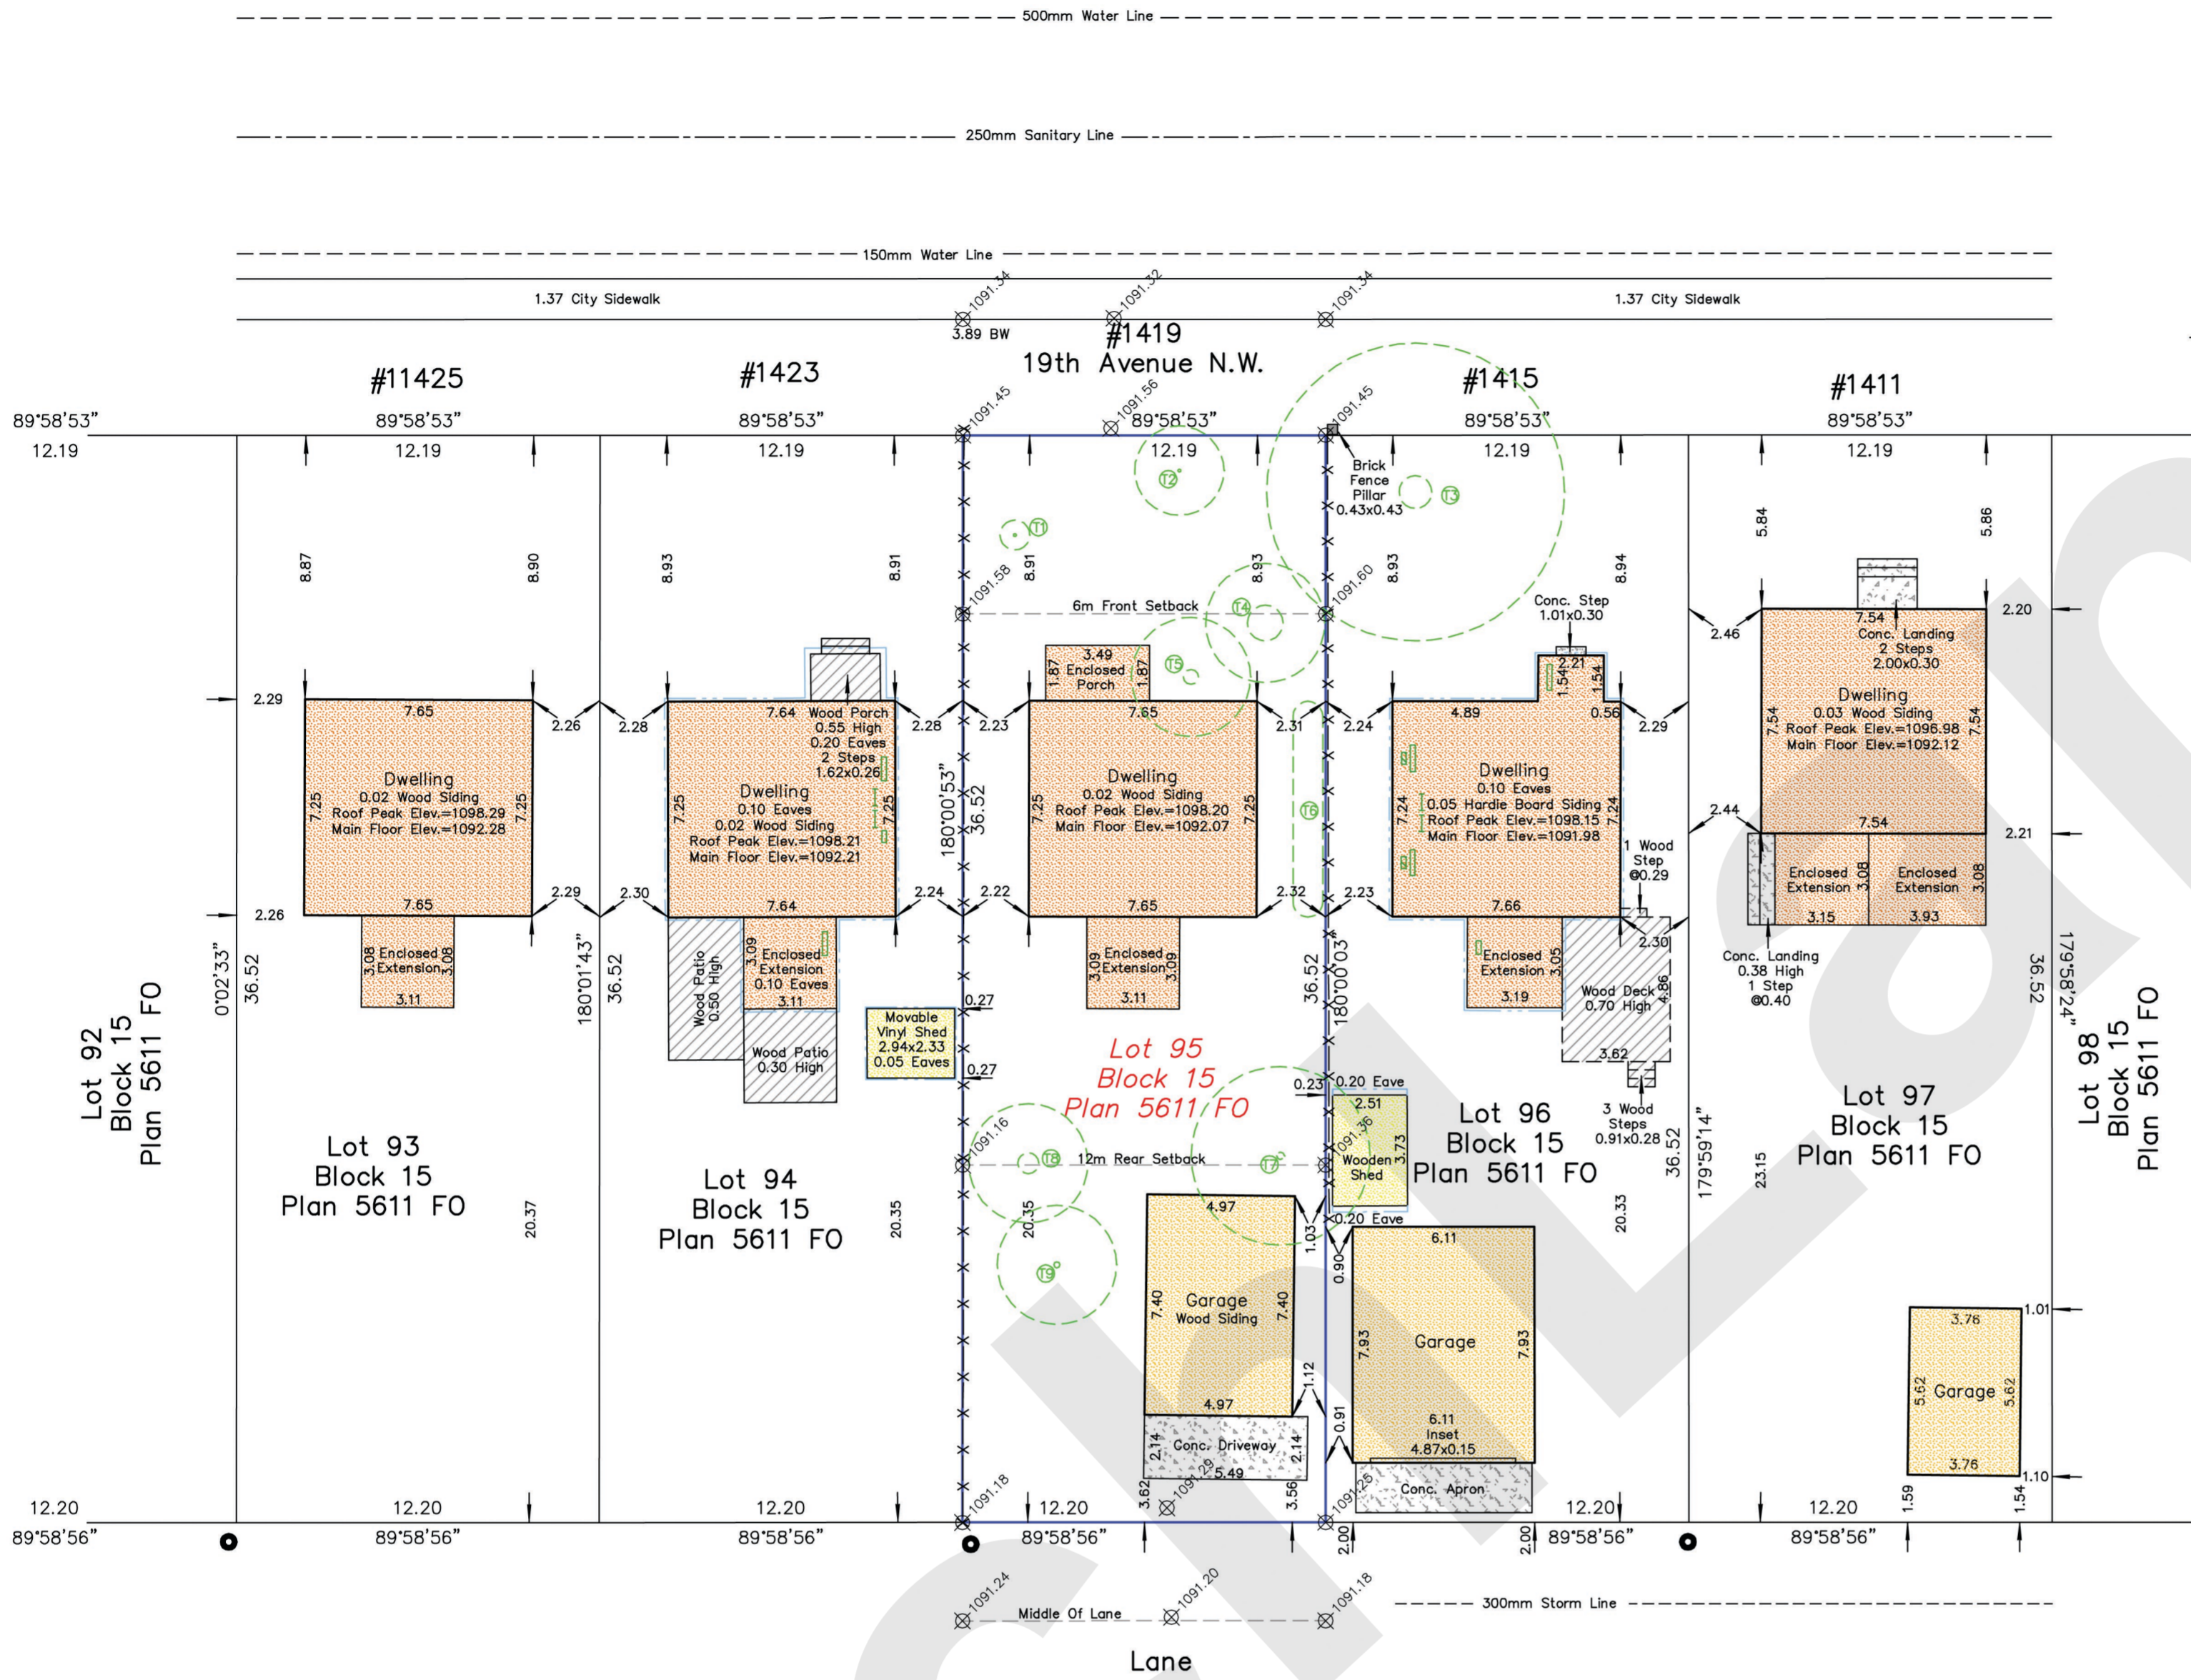

TREE SCHEDULE

NO.	VARIETY	CALLIPER(±)	CANOPY(±)	HEIGHT(±)	LOCATION	DISPOSITION
T1	Aspen Tree	0.10	1.00	12.00	In Subject Property	To Be Decided
T2	Spruce Tree	0.10	3.00	5.00	In Subject Property	To Be Decided
T3	Willow Tree	1.10	10.00	8.00	In Adjacent's Property	To Stay
T4	Lilac Bush	1.20	4.00	3.00	In Subject Property	To Be Decided
T5	Clump	0.50	4.00	3.00	In Subject Property	To Be Decided
T6	Hedge	---	1.00	2.50	In Subject Property	To Be Decided
T7	Crabapple	0.25	6.00	6.00	In Subject Property	To Be Decided
T8	Lilac Bush	0.70	4.00	3.00	In Subject Property	To Be Decided
T9	Crabapple	0.20	4.00	5.00	In Subject Property	To Be Decided

Adjacent's Window & Door Details